


SECRETARIAT COLONY

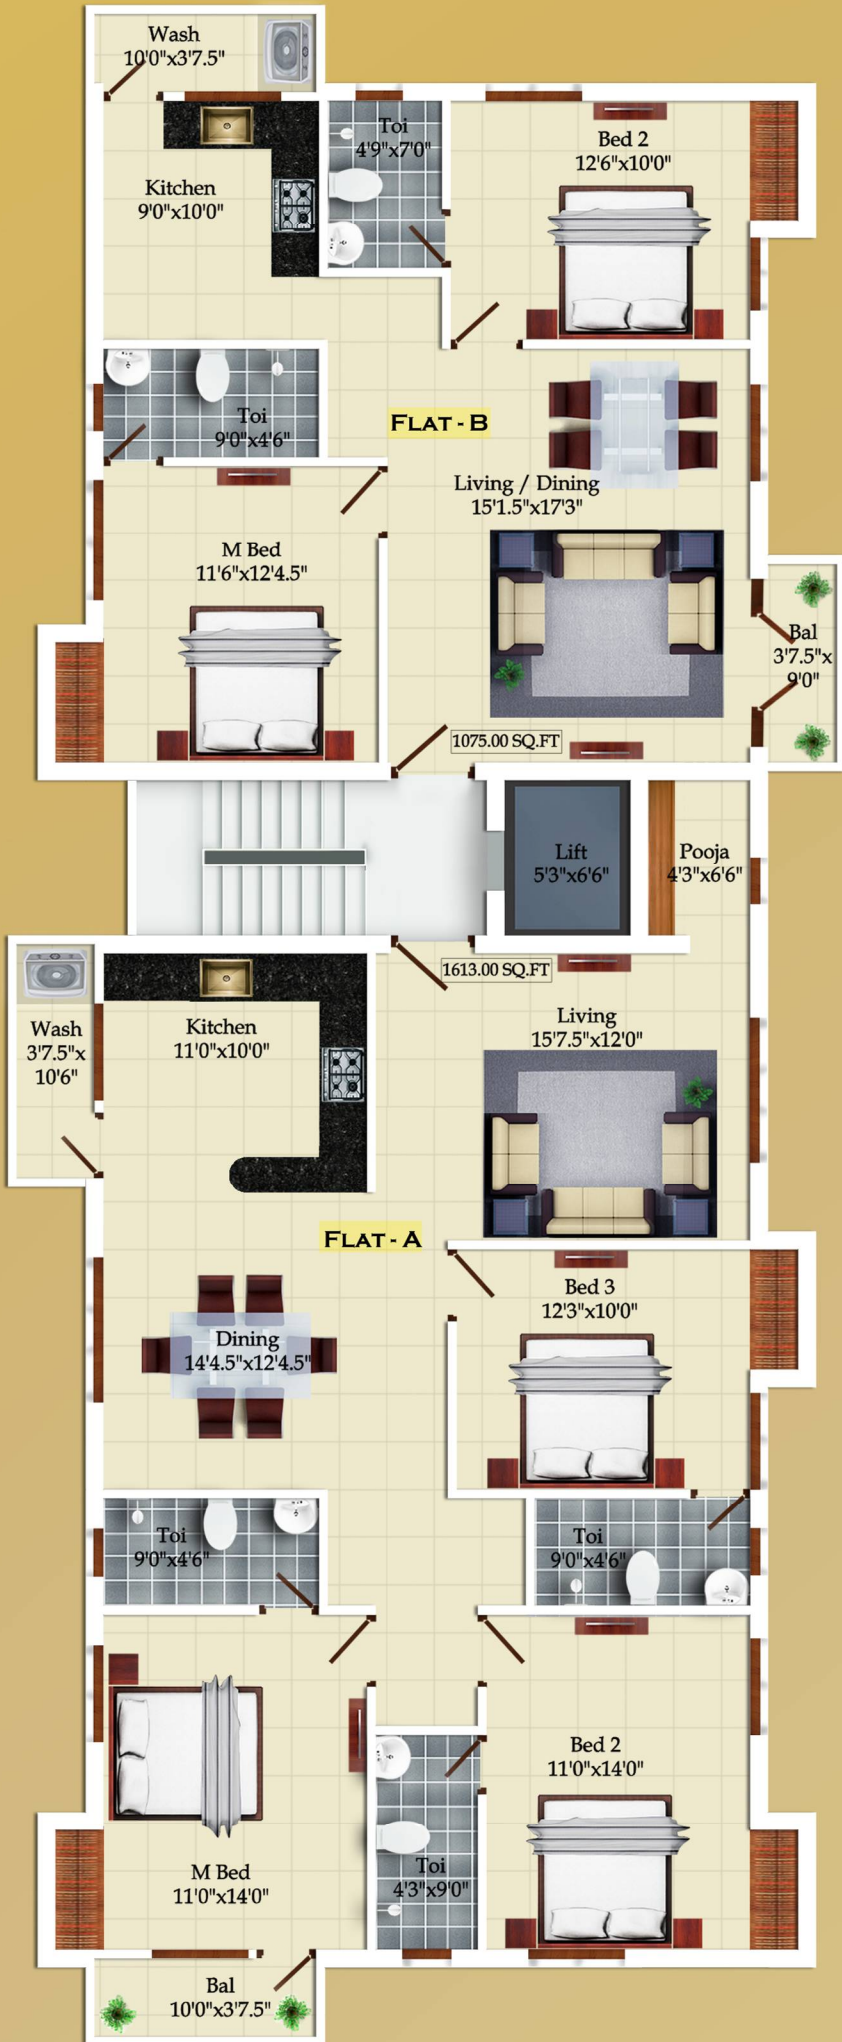

TYPICAL FLOOR PLAN - I,II,III